


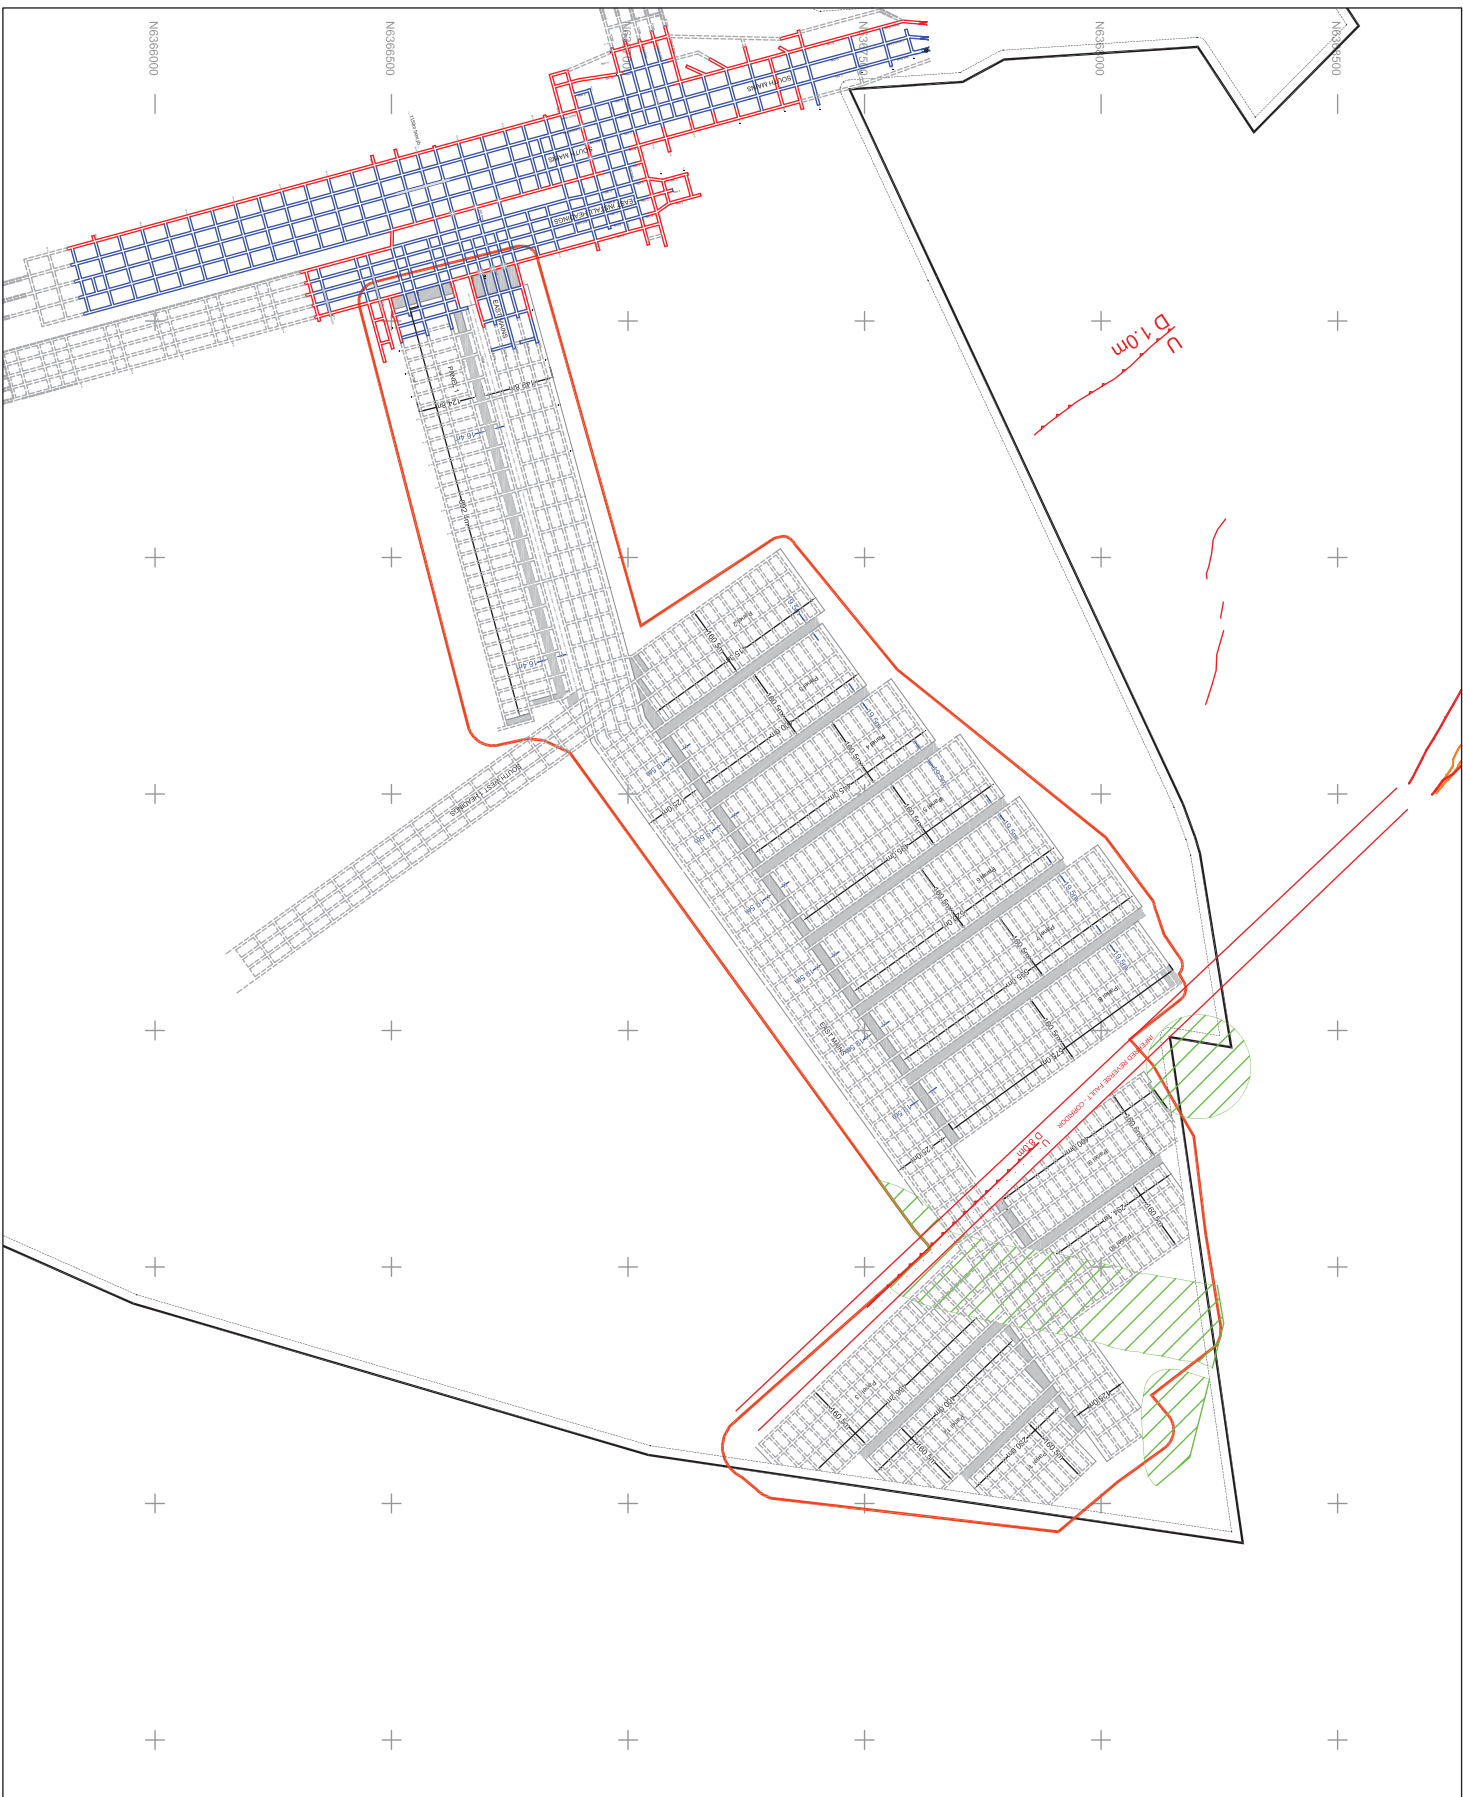

ABEL MINE

SMP APPLICATION - AREA 1

PLAN 1 - EXISTING AND PROPOSED WORKINGS

SCALE :	NOT TO SCALE	
DRAWN :	G. LONG	
CHECKED :		
DATE :	30th November 2009	

DWG No. :	abel001.dwg	
REVISION :		