


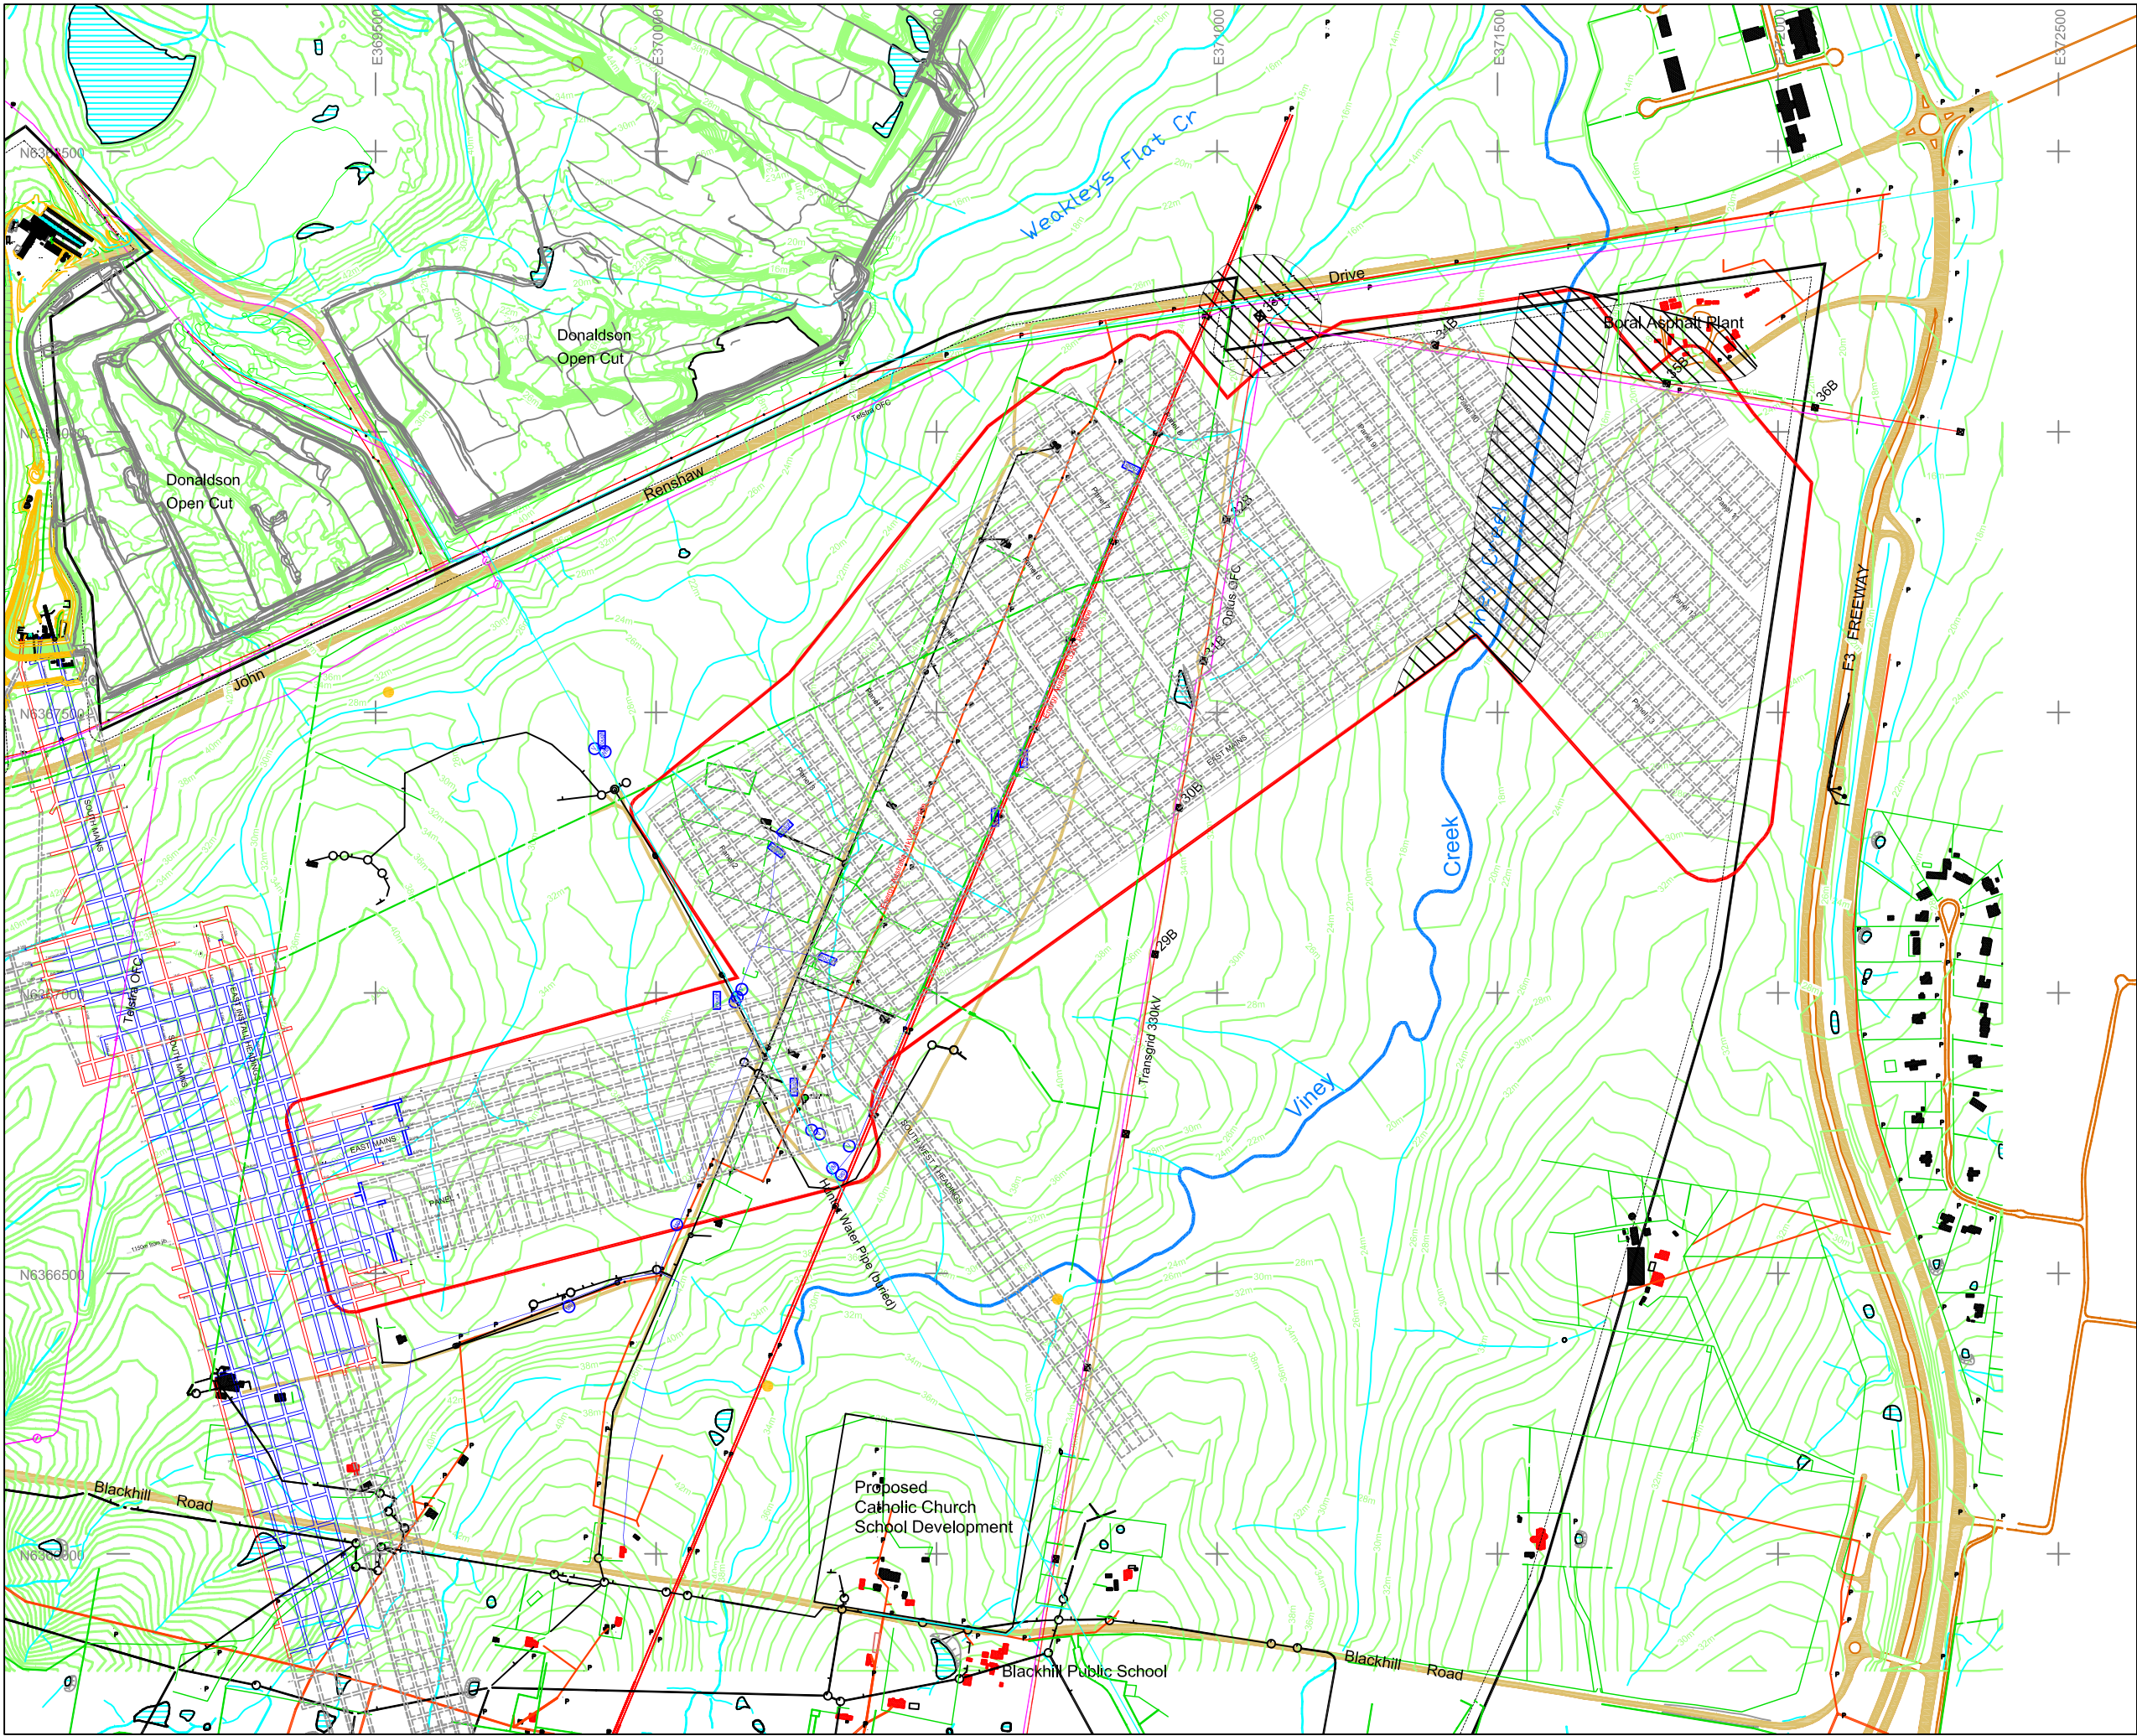

Legend

- SMP Application Area
- Colliery Holding Boundary
- Existing Mine Workings
- Proposed Mine Workings
- Creek (schedule 2)
- Ephemeral Creek
- Building
- Principle Residence
- Road / Track
- Surface Contour
- Power Line
- Power Pole
- Fibre Optic Cable
- Telstra Cable
- Transmission Tower
- Fences
- Aboriginal Site
- Subsidence Control Zone
- Hunter Water Pipeline
- Catholic Diocese Stock Water Supply
- Water Trough
- Water Meter
- Water Tap
- Water Valve



|                                                                               |                       |
|-------------------------------------------------------------------------------|-----------------------|
| ABEL MINE<br>SMP APPLICATION - AREA 1<br>PLAN 2 - NATURAL & MAN MADE FEATURES |                       |
| SCALE : Not To Scale                                                          | DWG No. : a6a1002.dwg |
| DRAWN : G. LORD                                                               | REVISION :            |
| CHECKED :                                                                     |                       |
| DATE : 30th November 2009                                                     |                       |