




Legend

- SMP Application Area
- Colliery Holding Boundary
- Existing Mine Workings
- Proposed Mine Workings
- Creek (schedule 2)
- Ephemeral Creek
- Building / Other Structures
- Principal Residence
- Road / Track
- Surface Contour
- Power Line
- Power Pole
- Fibre Optic Cable
- Telstra Cable
- Transmission Tower
- Fences
- Aboriginal Site
- Subsidence Control Zone
- Hunter Water Pipeline
- Catholic Diocese Stock Water Supply
- Water Trough
- Water Meter
- Water Tap
- Water Valve
- Survey Stations

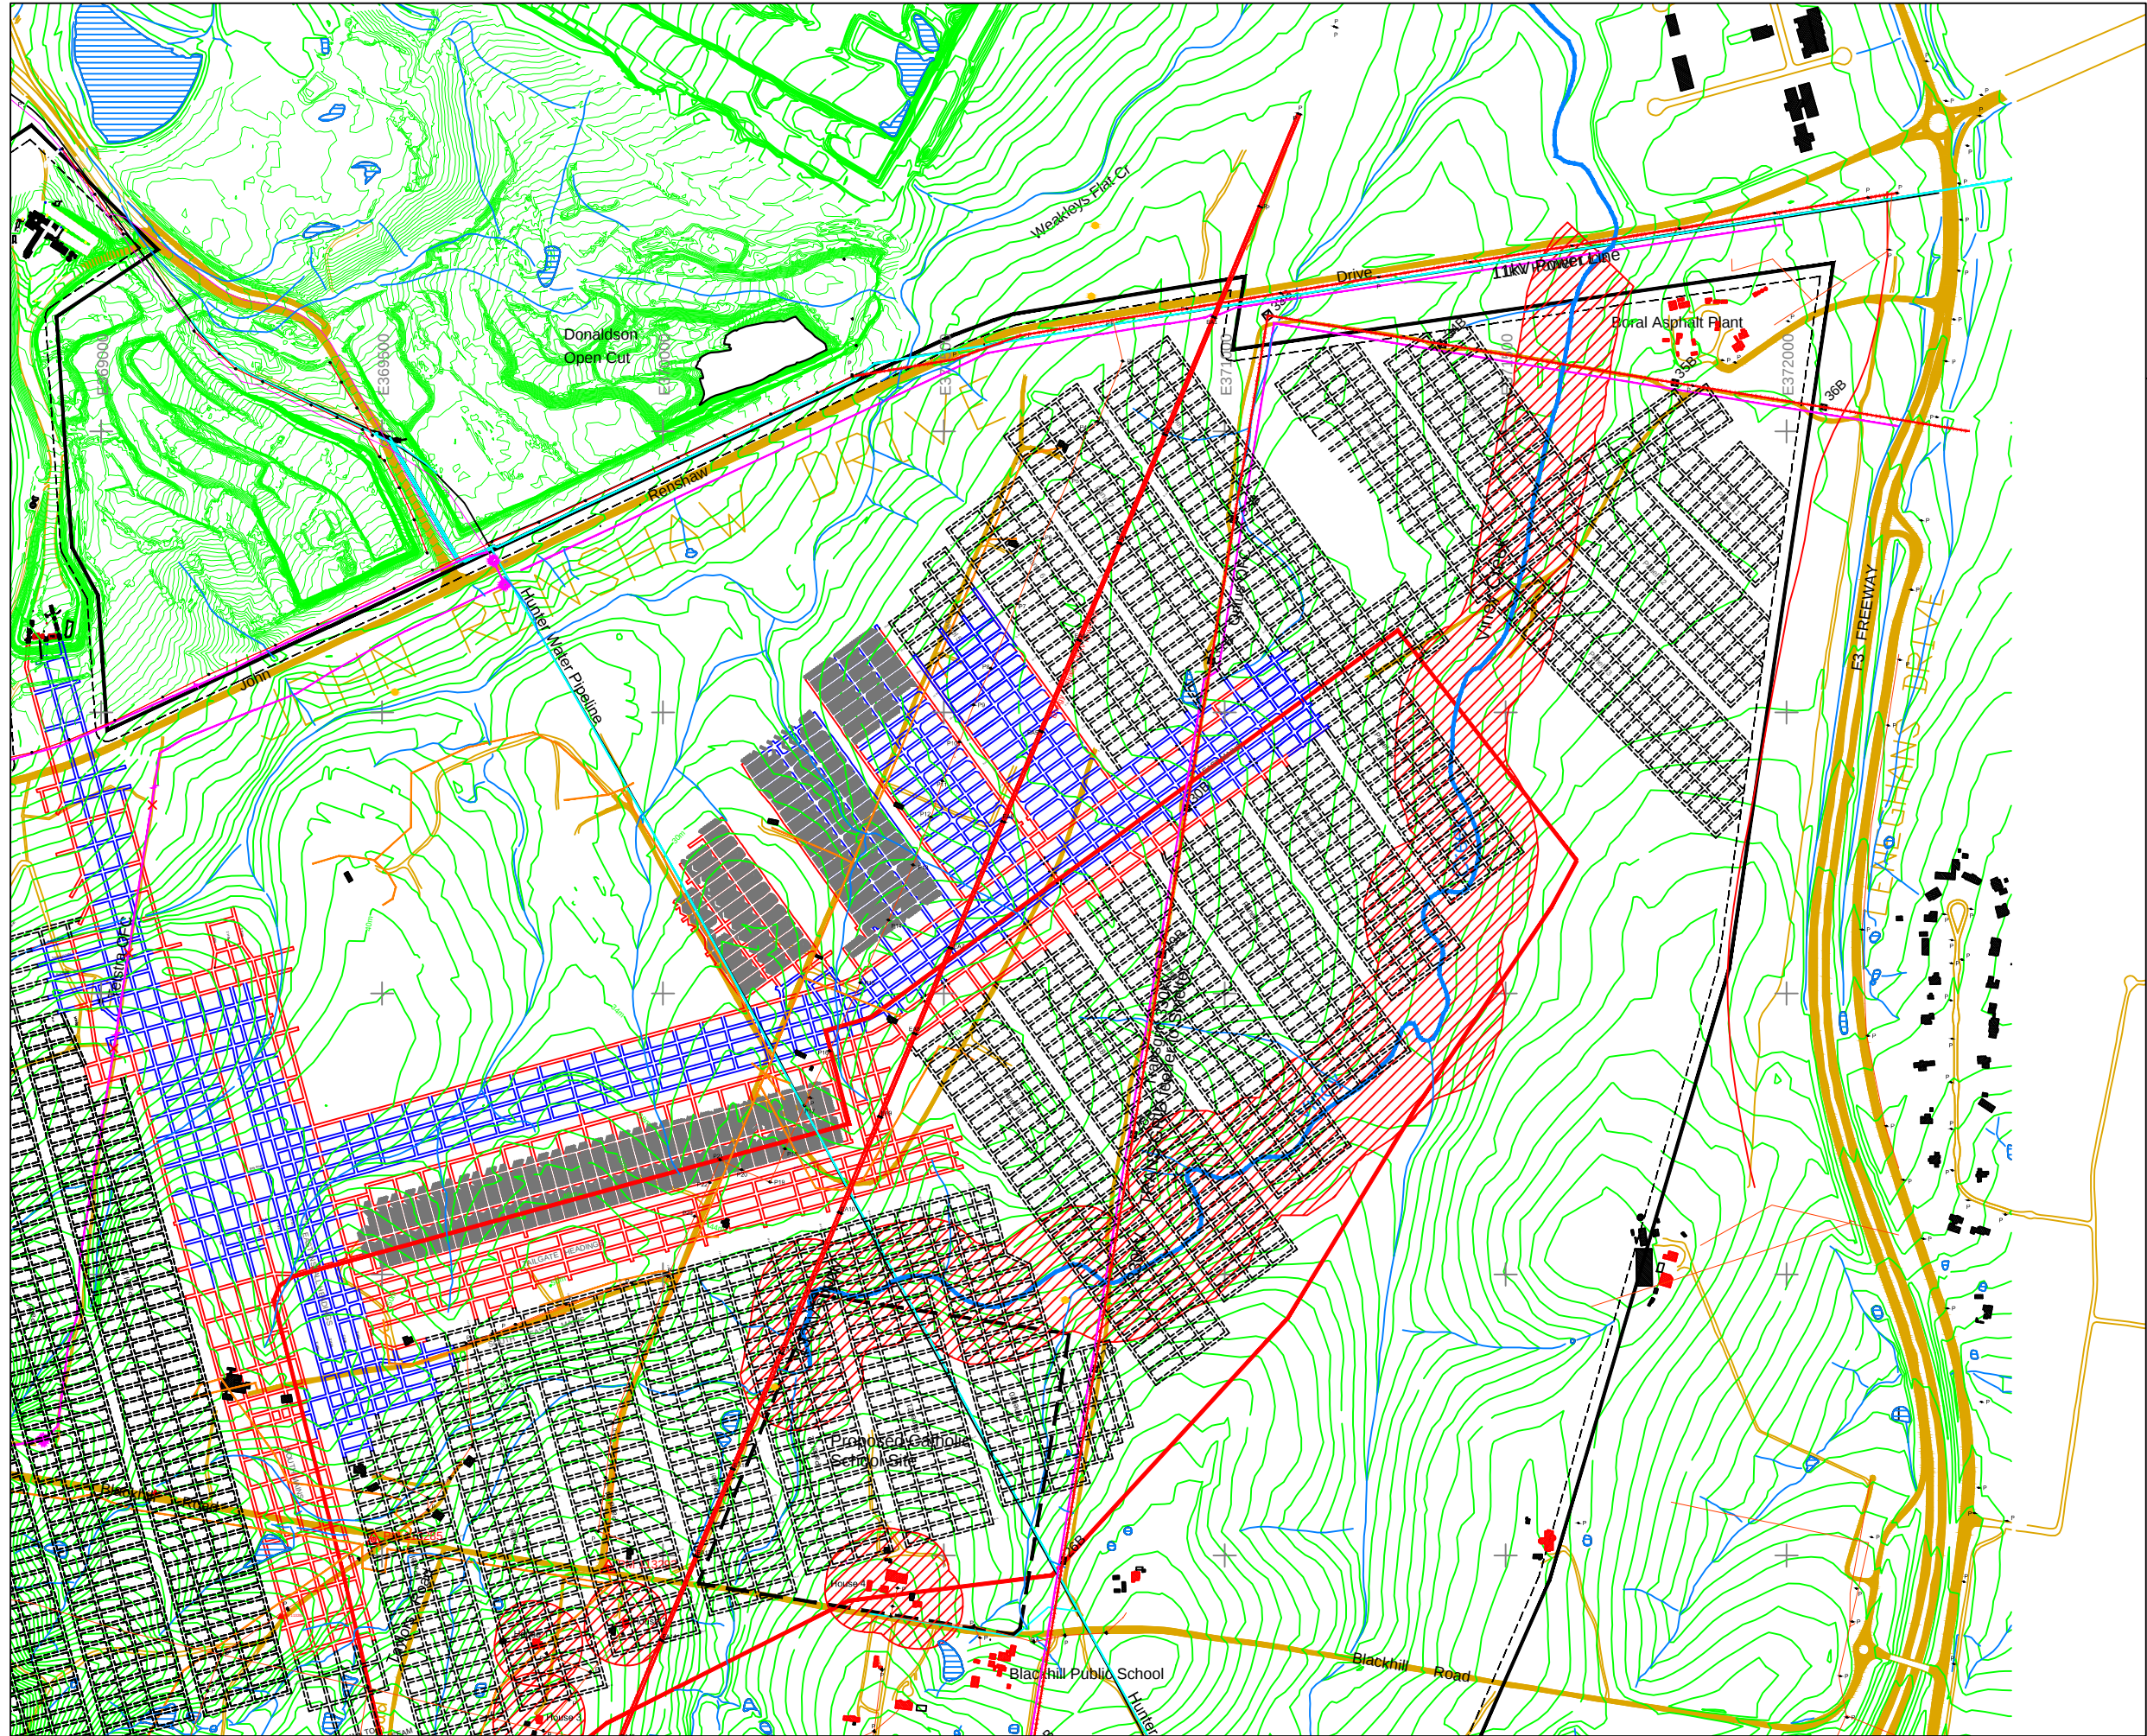

ABEL MINE
SMP APPLICATION - AREA 1
PLAN 2 - NATURAL & MAN MADE FEATURES

SCALE : Not To Scale	DWG No. : a6a1022.dwg
DRAWN : G. LORD	REVISION :
CHECKED :	
DATE : 21st April 2011	

