


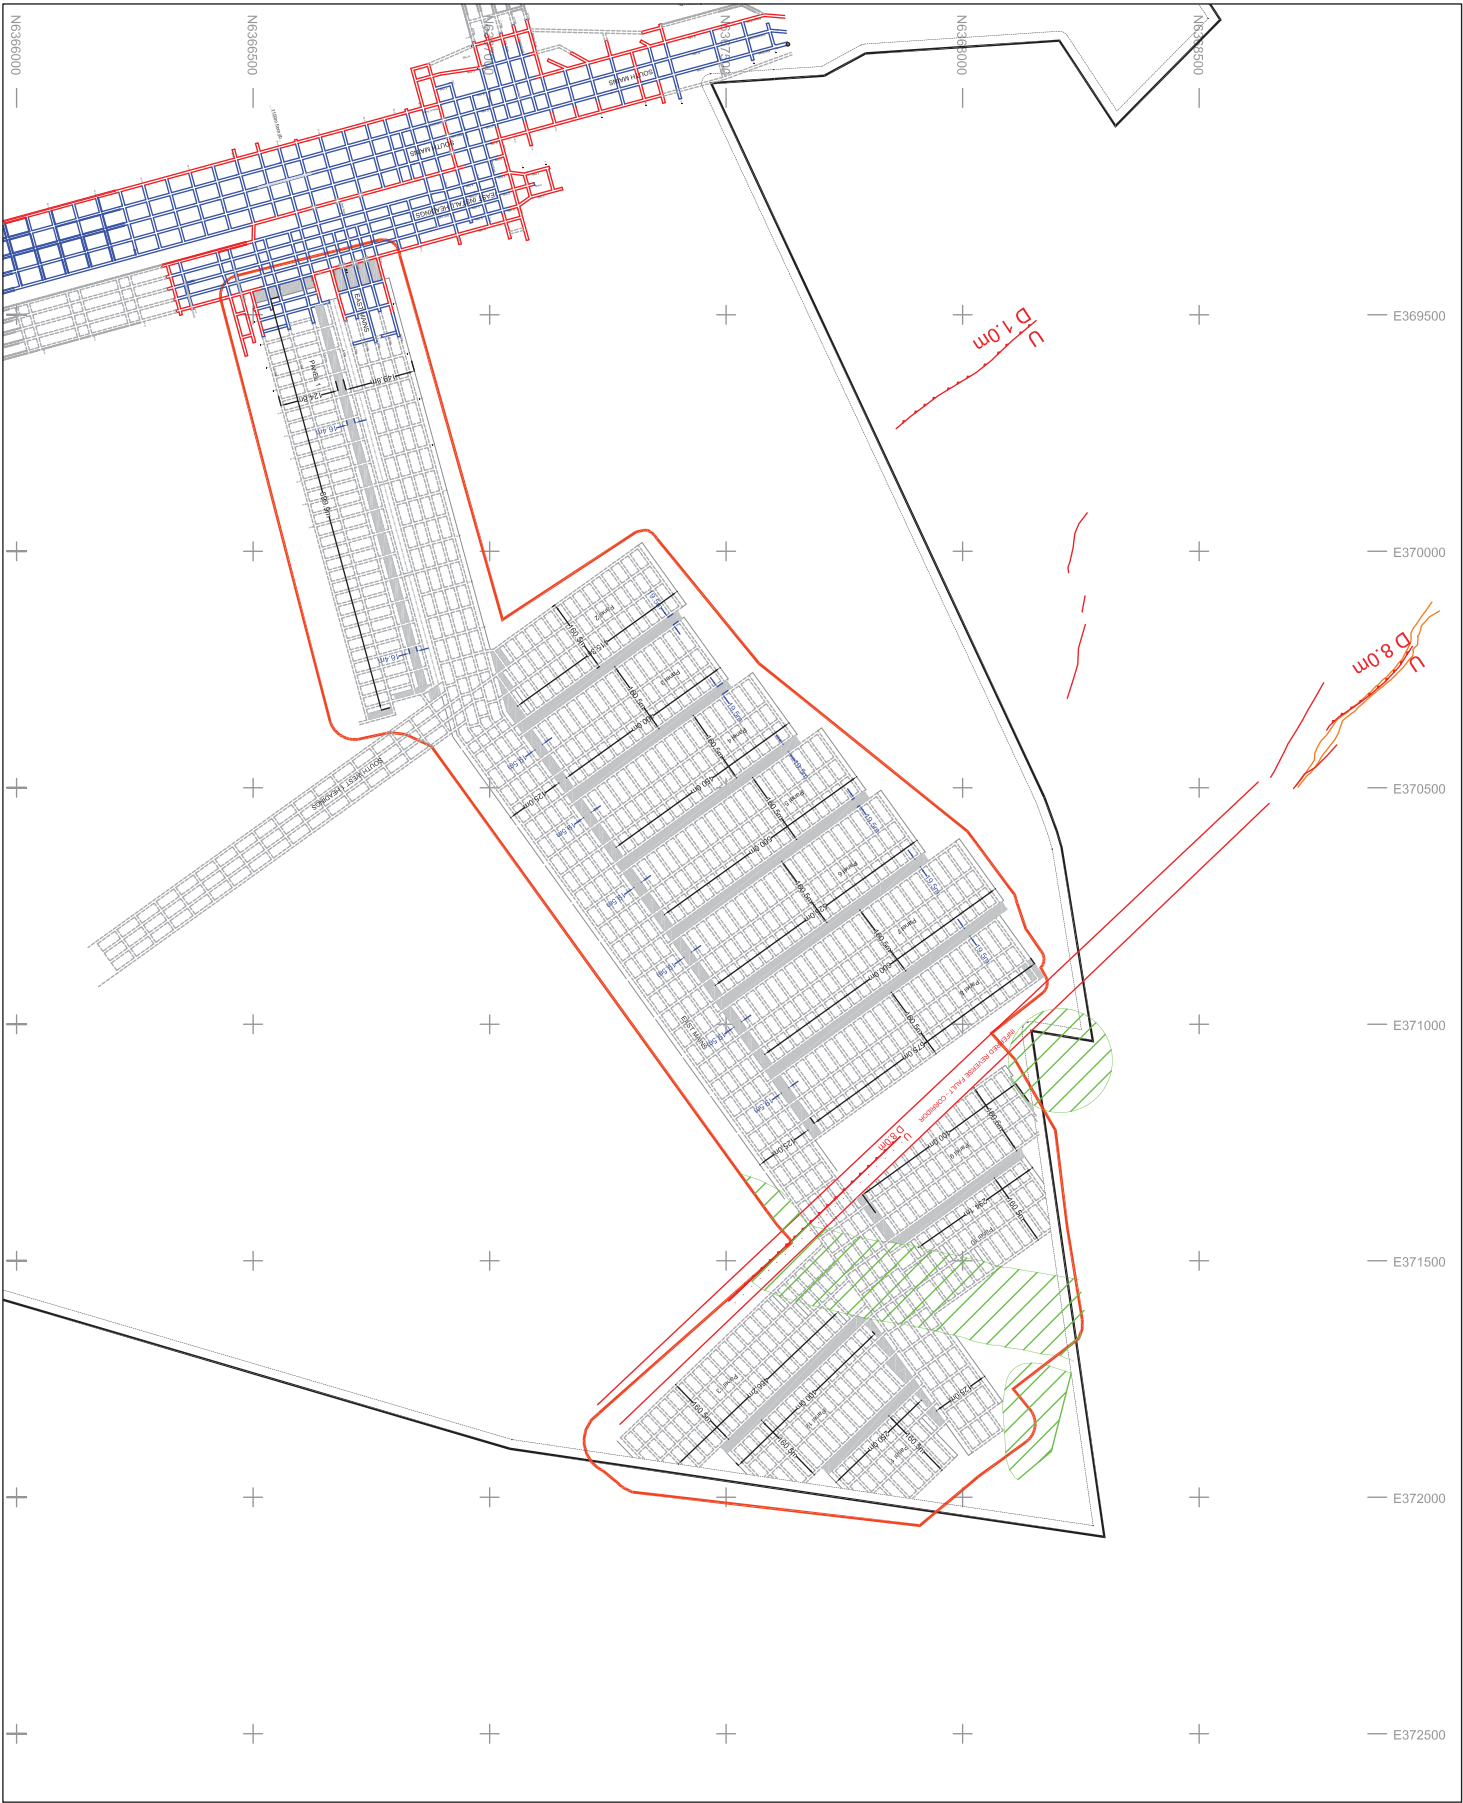

Legend

- SMP Application Area
- Colliery Holding Boundary
- Existing Mine Workings
- Proposed Mine Workings
- VAD Dimensions
- Barrier Pillars
- Adjoining Pillar Dimensions
- Sustainable Control Zone
- Fault

Manager of Mining Engineering
I, **Mark Blackman**, holder of a Mining Manager's Certificate of Competency No. 24810, certify that this plan is a true indication of the Abel mine workings and proposed future extension workings.

Mark Blackman _____ Date _____

Manager of Mining Engineering
I, **Mark Blackman**, holder of a Mining Manager's Certificate of Competency No. 24810, certify that this plan is a true indication of the Abel mine workings and proposed future extension workings.

Grant Lord _____ Date _____



ABEL MINE
SMP APPLICATION - AREA 1
APPROVED PLAN

SCALE	: Not To Scale	DWG No.	: 06/1000/000
DRAWN	: G. LOMB	REVISION	:
CHECKED	:		
DATE	: 30th November 2009		