


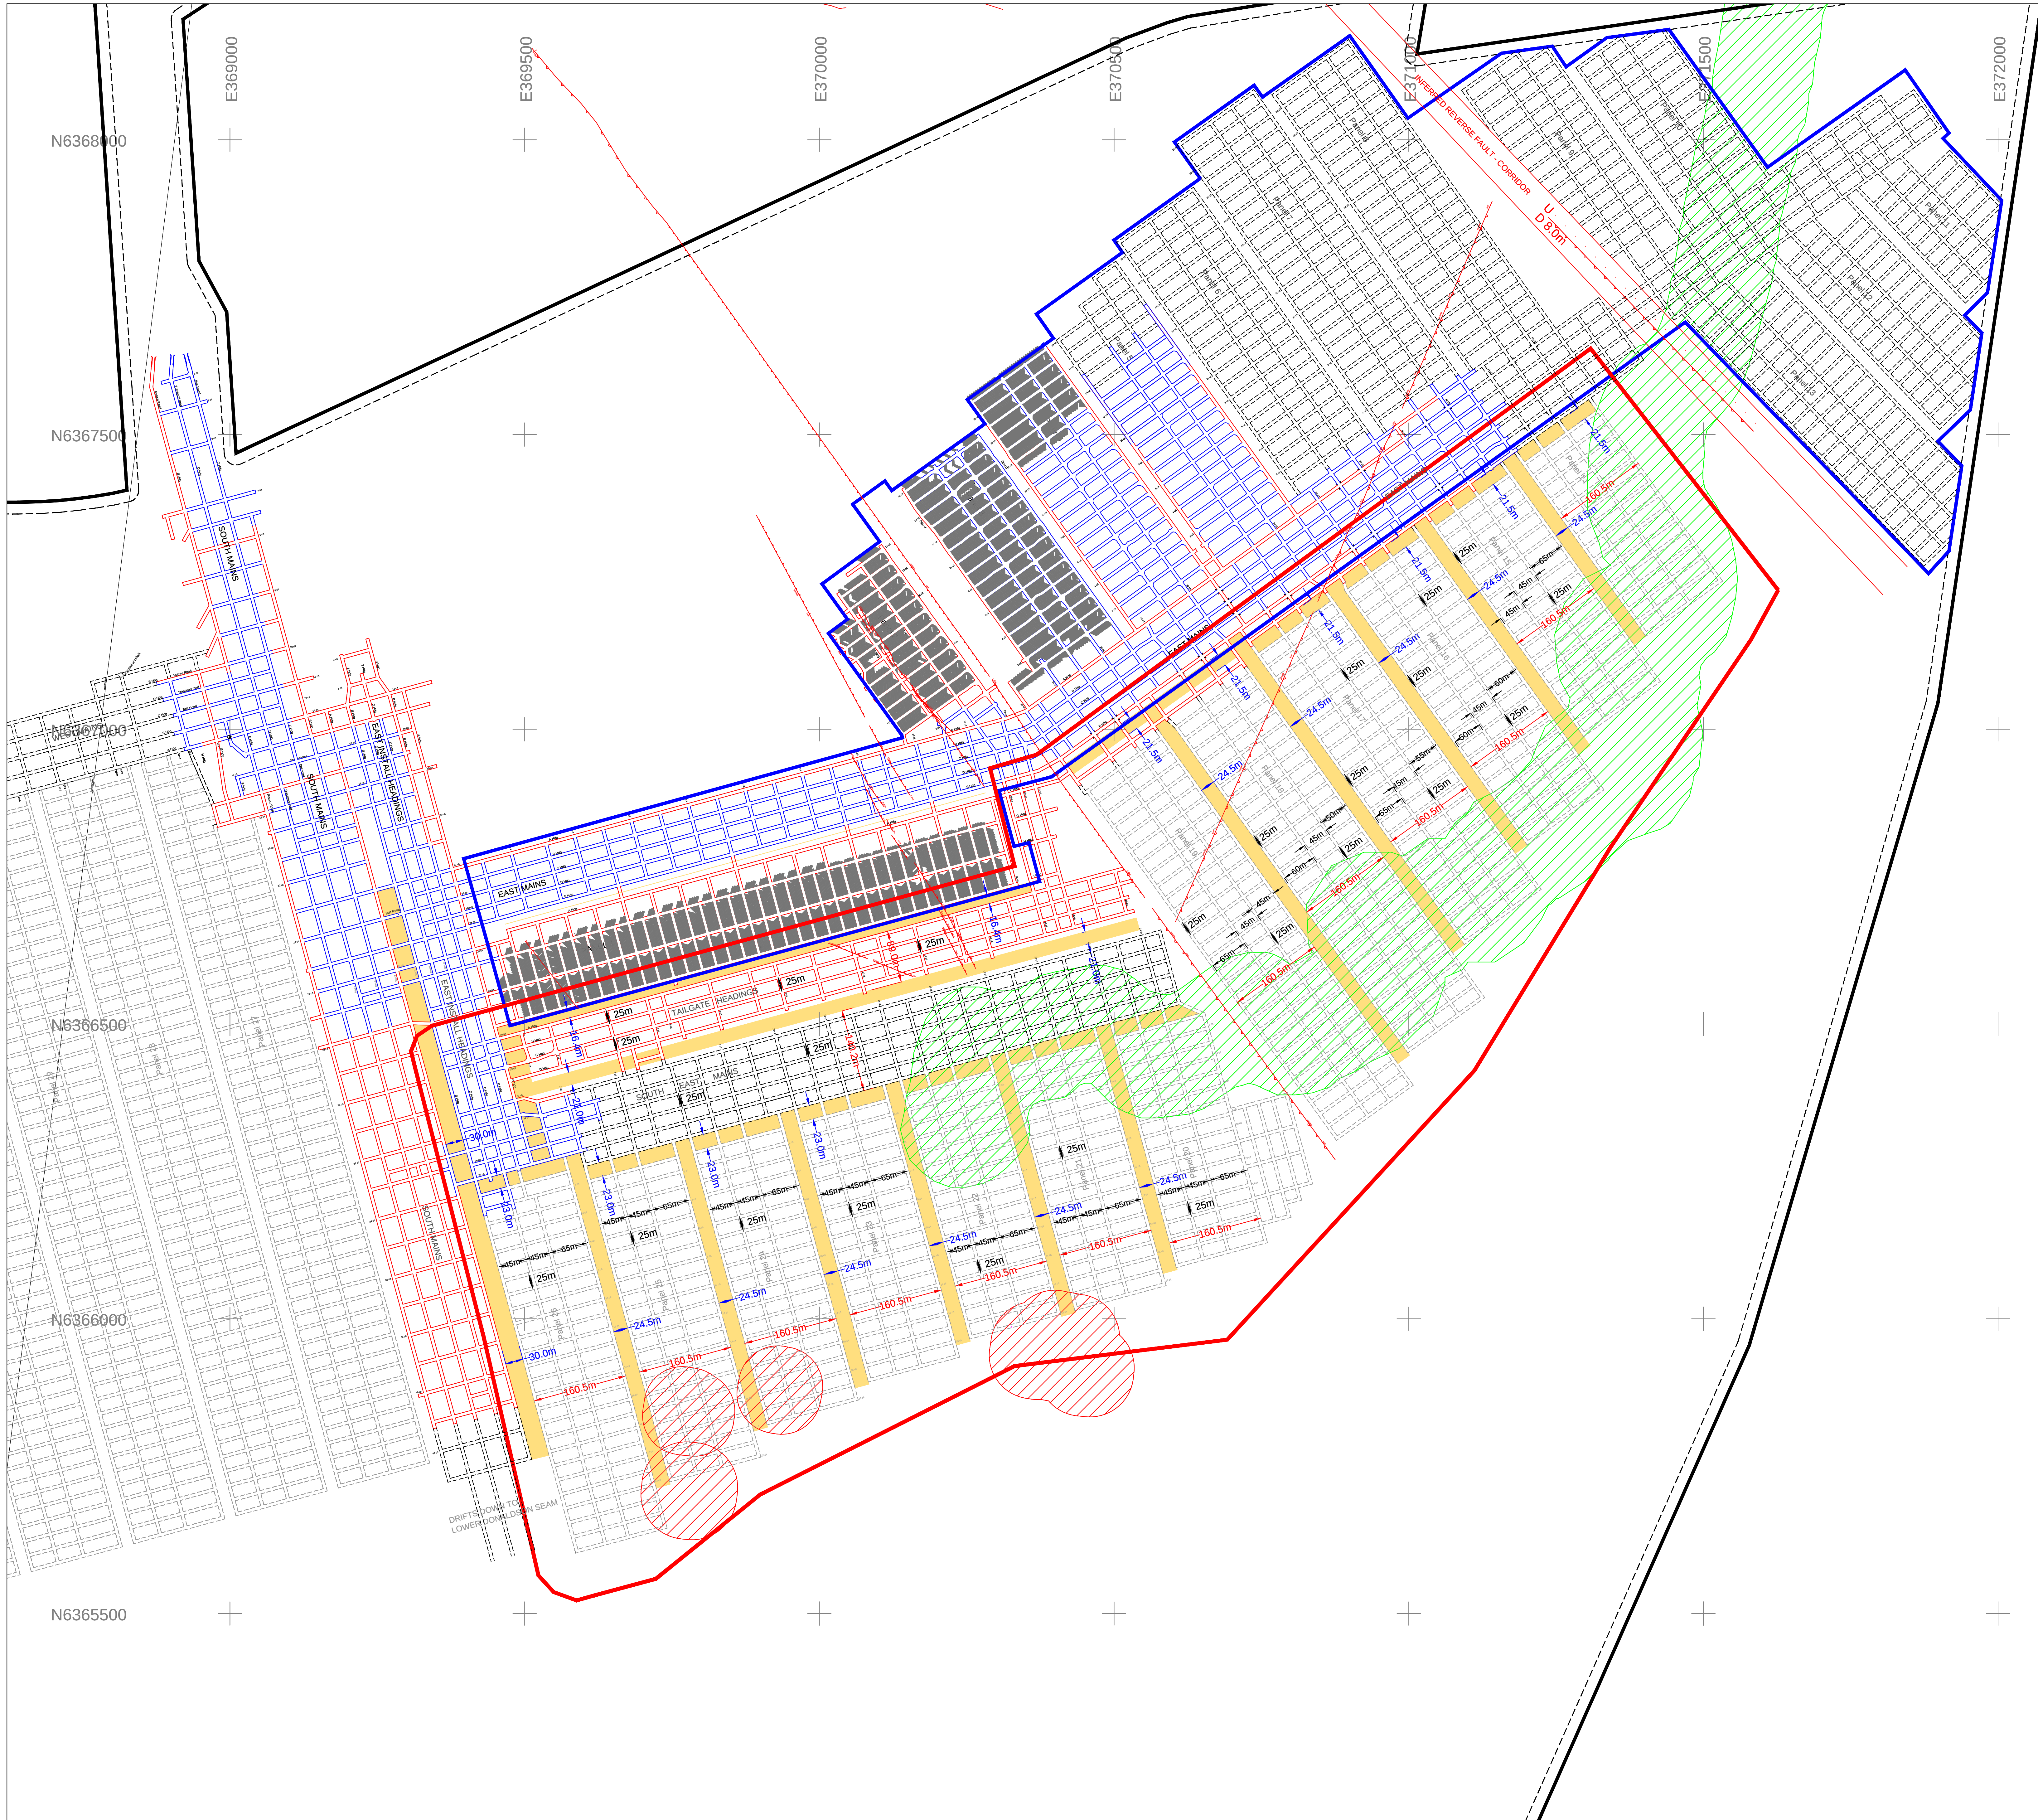

Legend

- SMP Application Area
- Previously Approved Extraction Area
- Colliery Holding Boundary
- Existing Mine Workings
- Proposed Mine Workings
- Pillar Dimensions
- Void Dimensions
- Barrier Pillars
- Abutment Pillar Dimensions
- Principle Residences Subsidence Control Zone
- Viney Creek Subsidence Control Zone
- Fault



ABEL MINE
SMP APPLICATION - AREA 2
PLAN 1 - Existing & Proposed Workings

SCALE : 1:4 000	DWG No. : a6a1021.dwg
DRAWN : G. LORD	REVISION :
CHECKED : T. SUTHERLAND	
DATE : 21st April 2011	

