


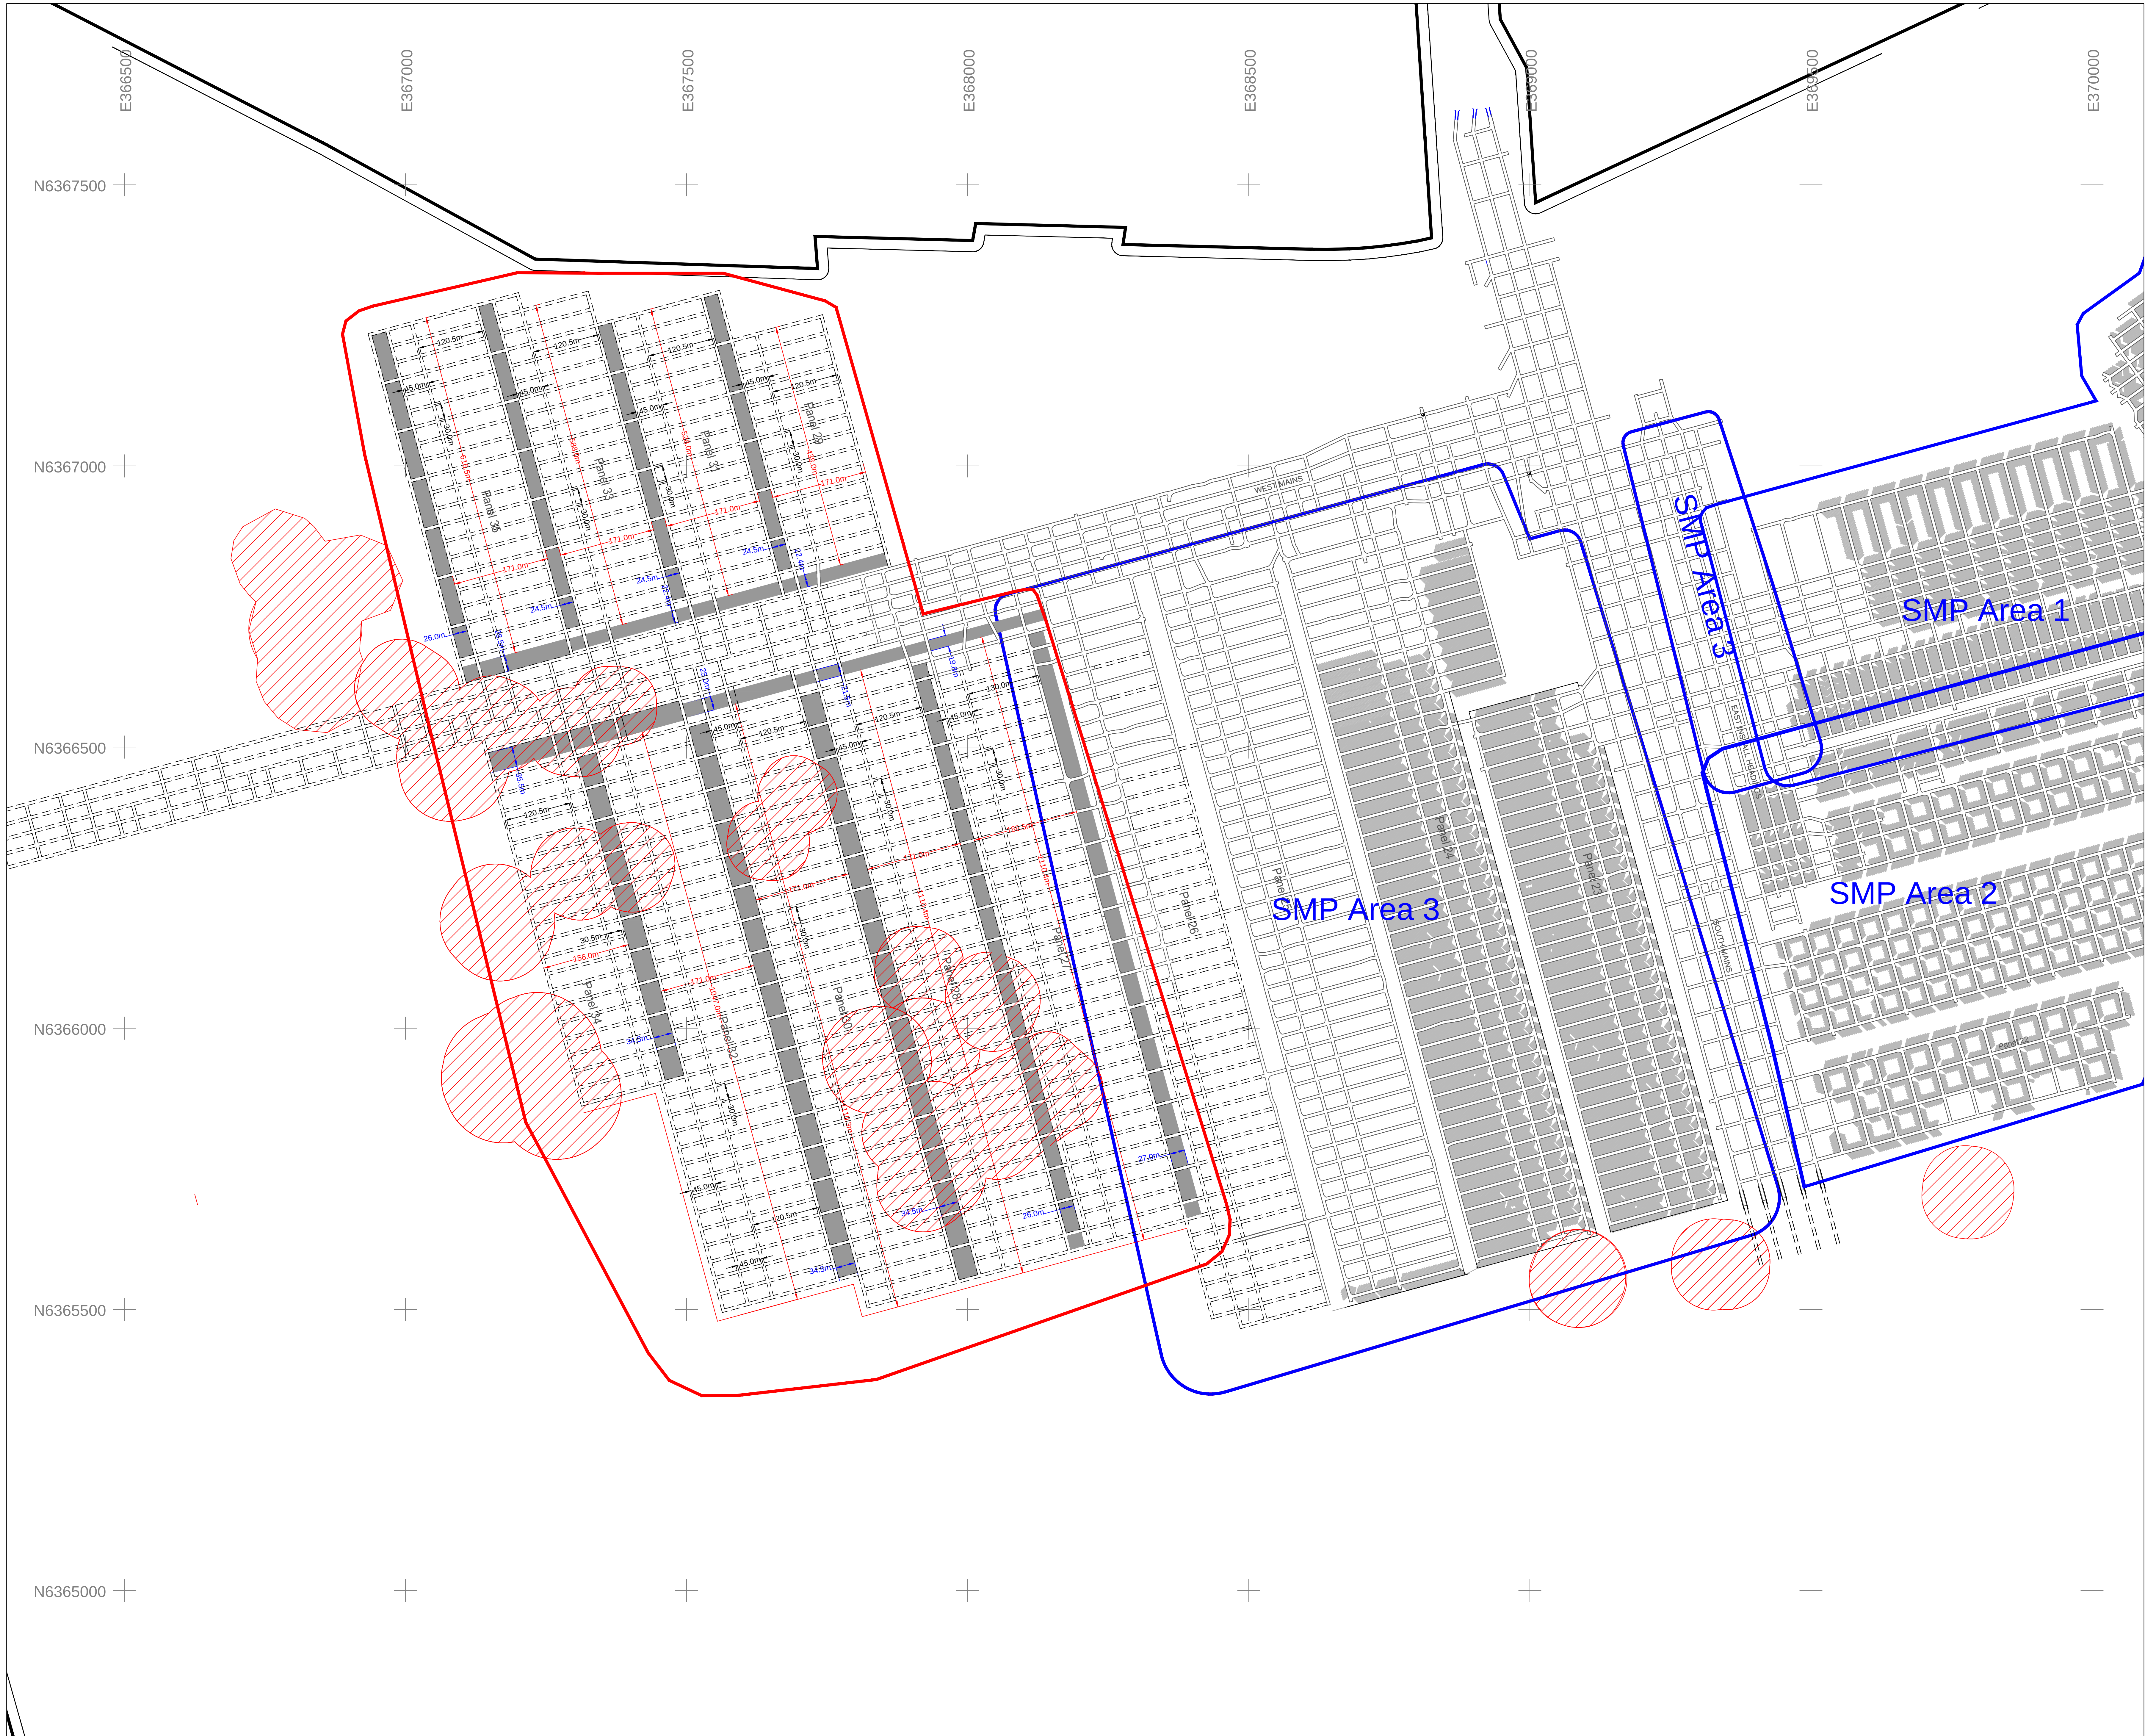

Legend

SMP Application Area

Previously Approved Extraction Areas

Colliery Holding Boundary

Existing Mine Workings

Proposed Mine Workings

Pillar Dimensions

Void Dimensions

Barrier Pillars

Barrier Pillar Dimensions

Principal Residences Subsidence Control Zone

Manager of Mining Engineering

I, David Gibson, holder of Mine Manager's Certificate of Competency No. 2794, certify that this plan is a true indication of the Abel mine workings and proposed pillar extraction workings.

David Gibson

Date

Mine Surveyor

I, Matthew Wright, Registered Mining Surveyor under the Surveying and Spatial Information Act 2002, certify that to the best of my knowledge & belief that the information shown on this plan is accurate and conforms to the standards required in the SMP guidelines.

Matthew Wright

Date

**DONALDSON****COAL**

Part of the Yancoal Australia Group

ABEL MINE

SMP APPLICATION - AREA 4

APPROVED PLAN

|         |                 |          |               |
|---------|-----------------|----------|---------------|
| SCALE   | : 1:4,000       | DWG No.  | : a6a1060.dwg |
| DRAWN   | : M. Wright     | REVISION | :             |
| CHECKED | : T. Sutherland |          |               |
| DATE    | : 22nd May 2014 |          |               |