
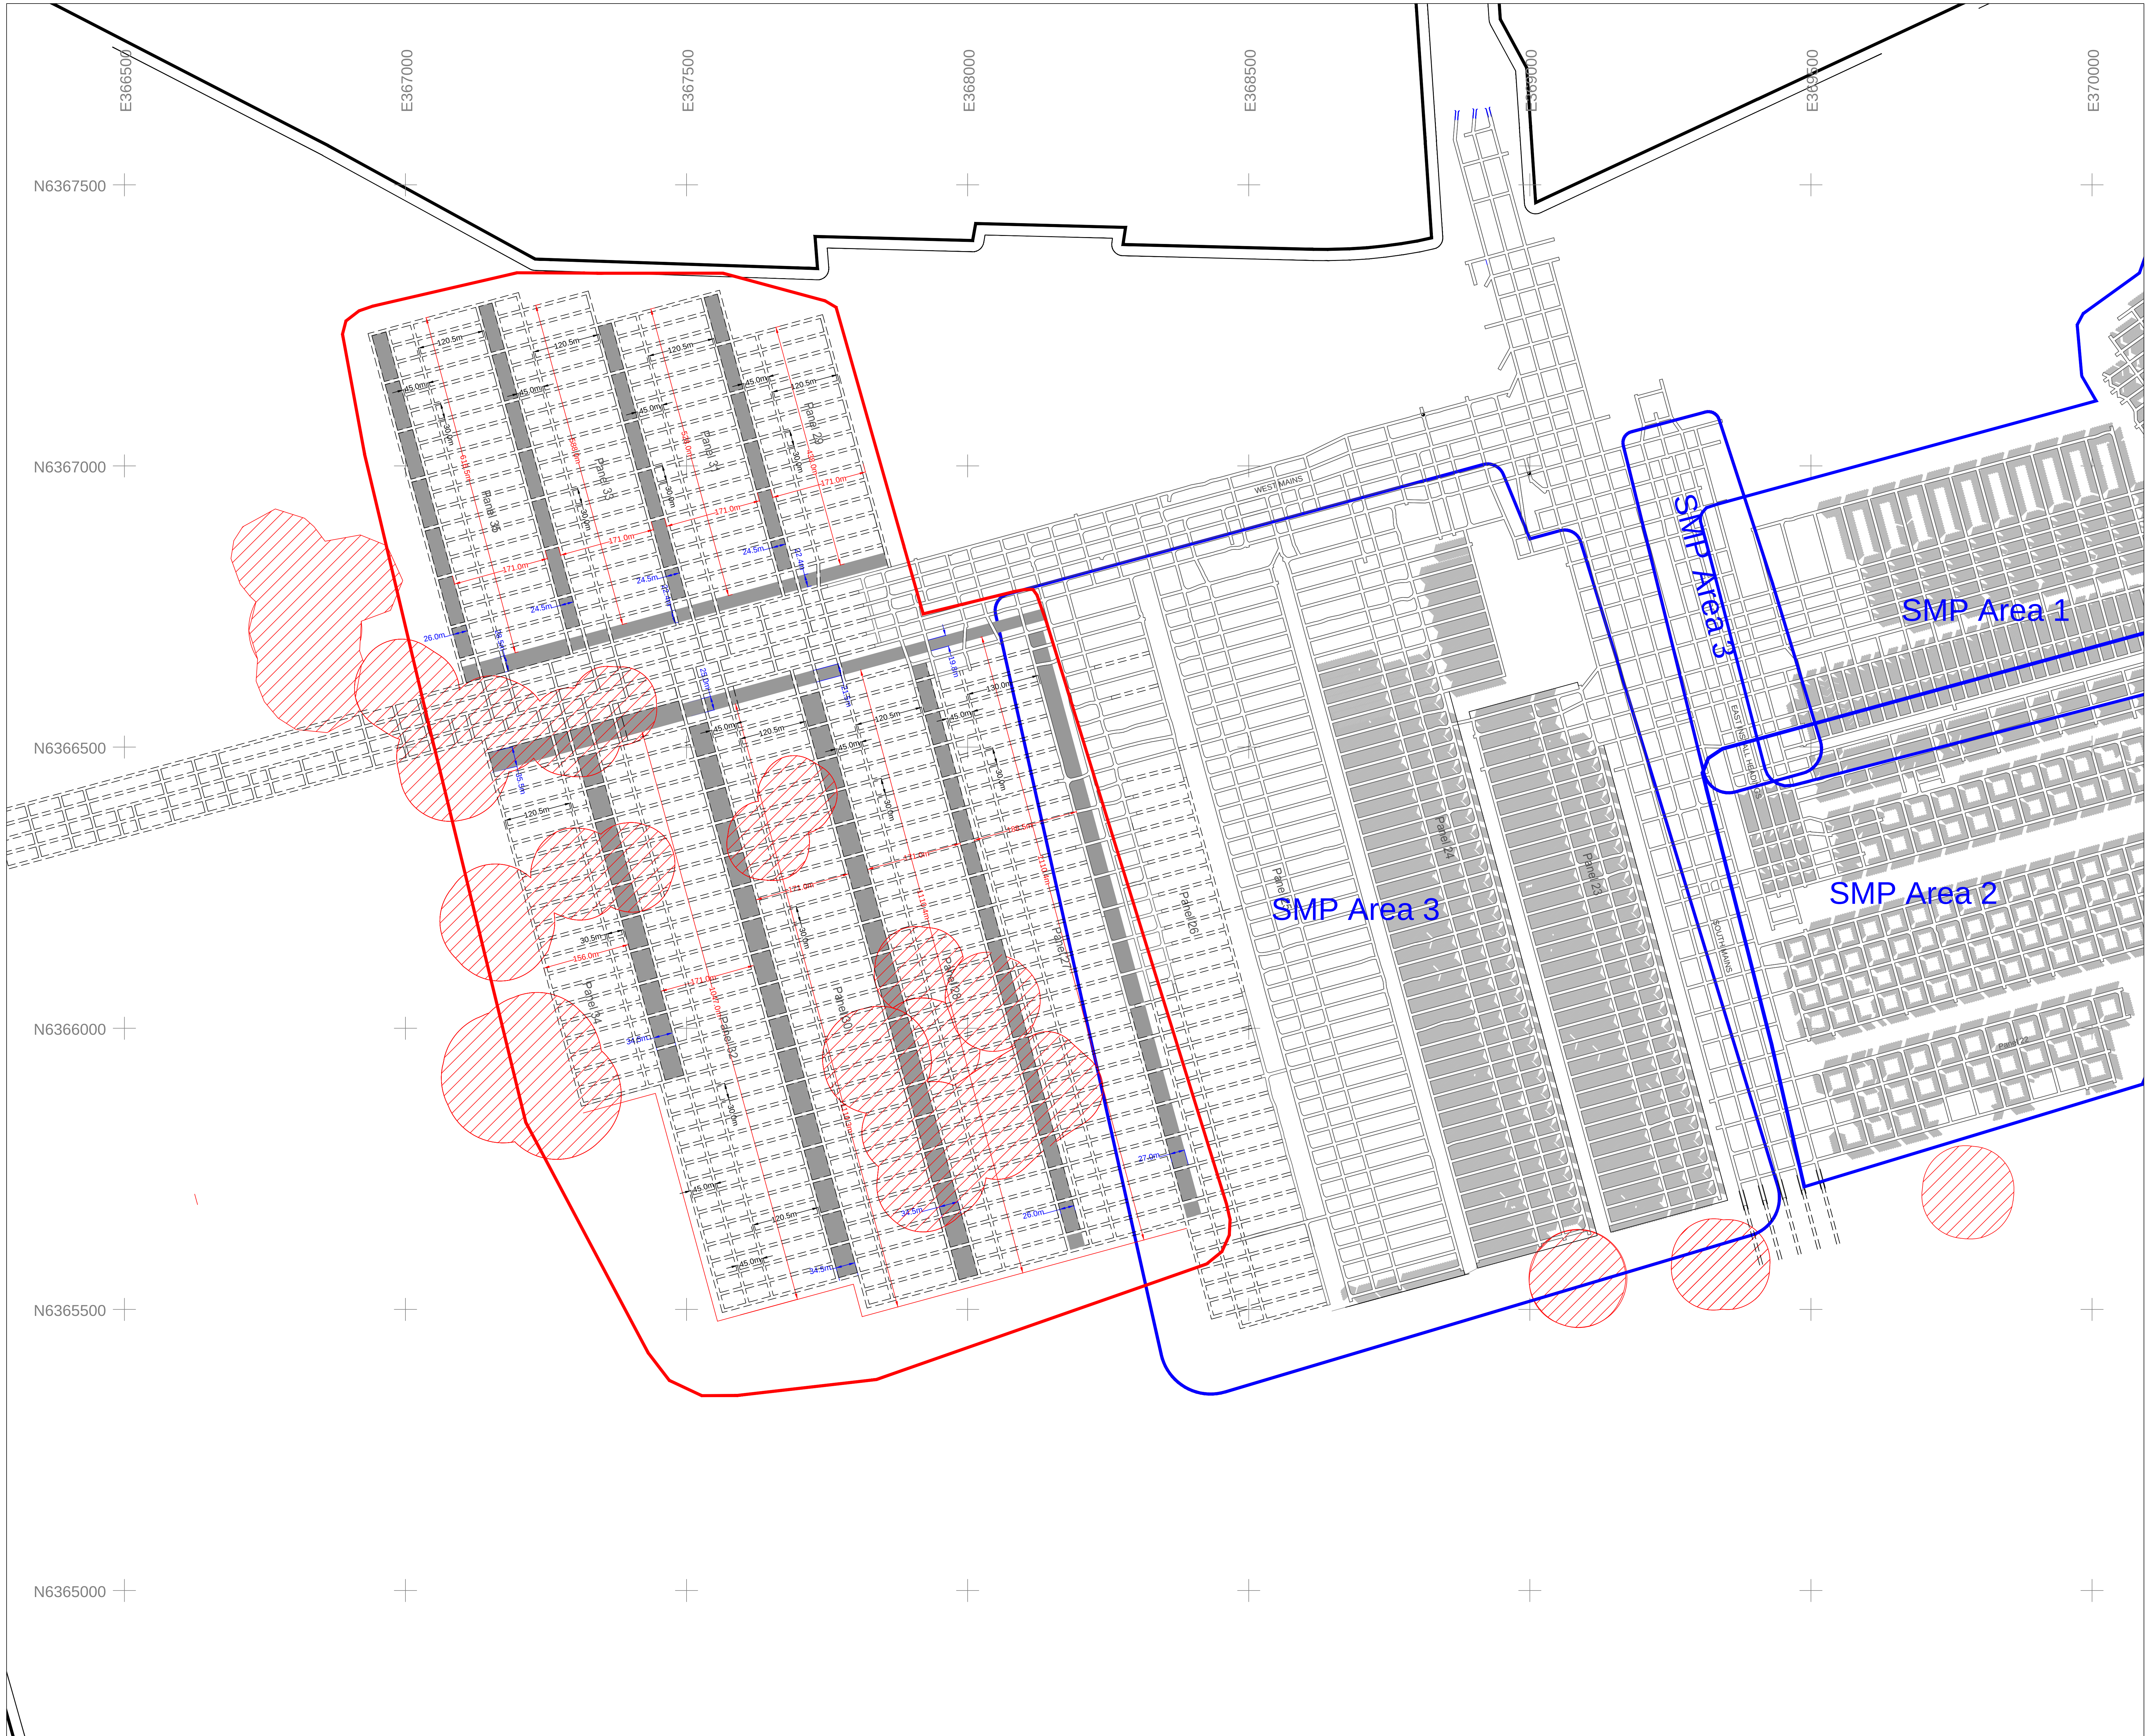


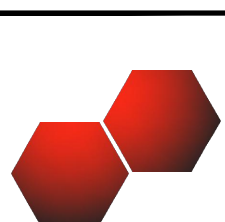

Legend

- SMP Application Area
- Previously Approved Extraction Areas
- Colliery Holding Boundary
- Existing Mine Workings
- Proposed Mine Workings
- Pillar Dimensions
- Void Dimensions
- Barrier Pillars
- Barrier Pillar Dimensions
- Principal Residences Subsidence Control Zone

**DONALDSON COAL**
Part of the Yancoal Australia Group

ABEL MINE
SMP APPLICATION - AREA 4
PLAN 1 - EXISTING AND PROPOSED WORKINGS

SCALE	: 1:4,000	DWG No.	: a6a1061.dwg
DRAWN	: M. Wright	REVISION	:
CHECKED	: T. Sutherland		
DATE	: 22nd May 2014		

