
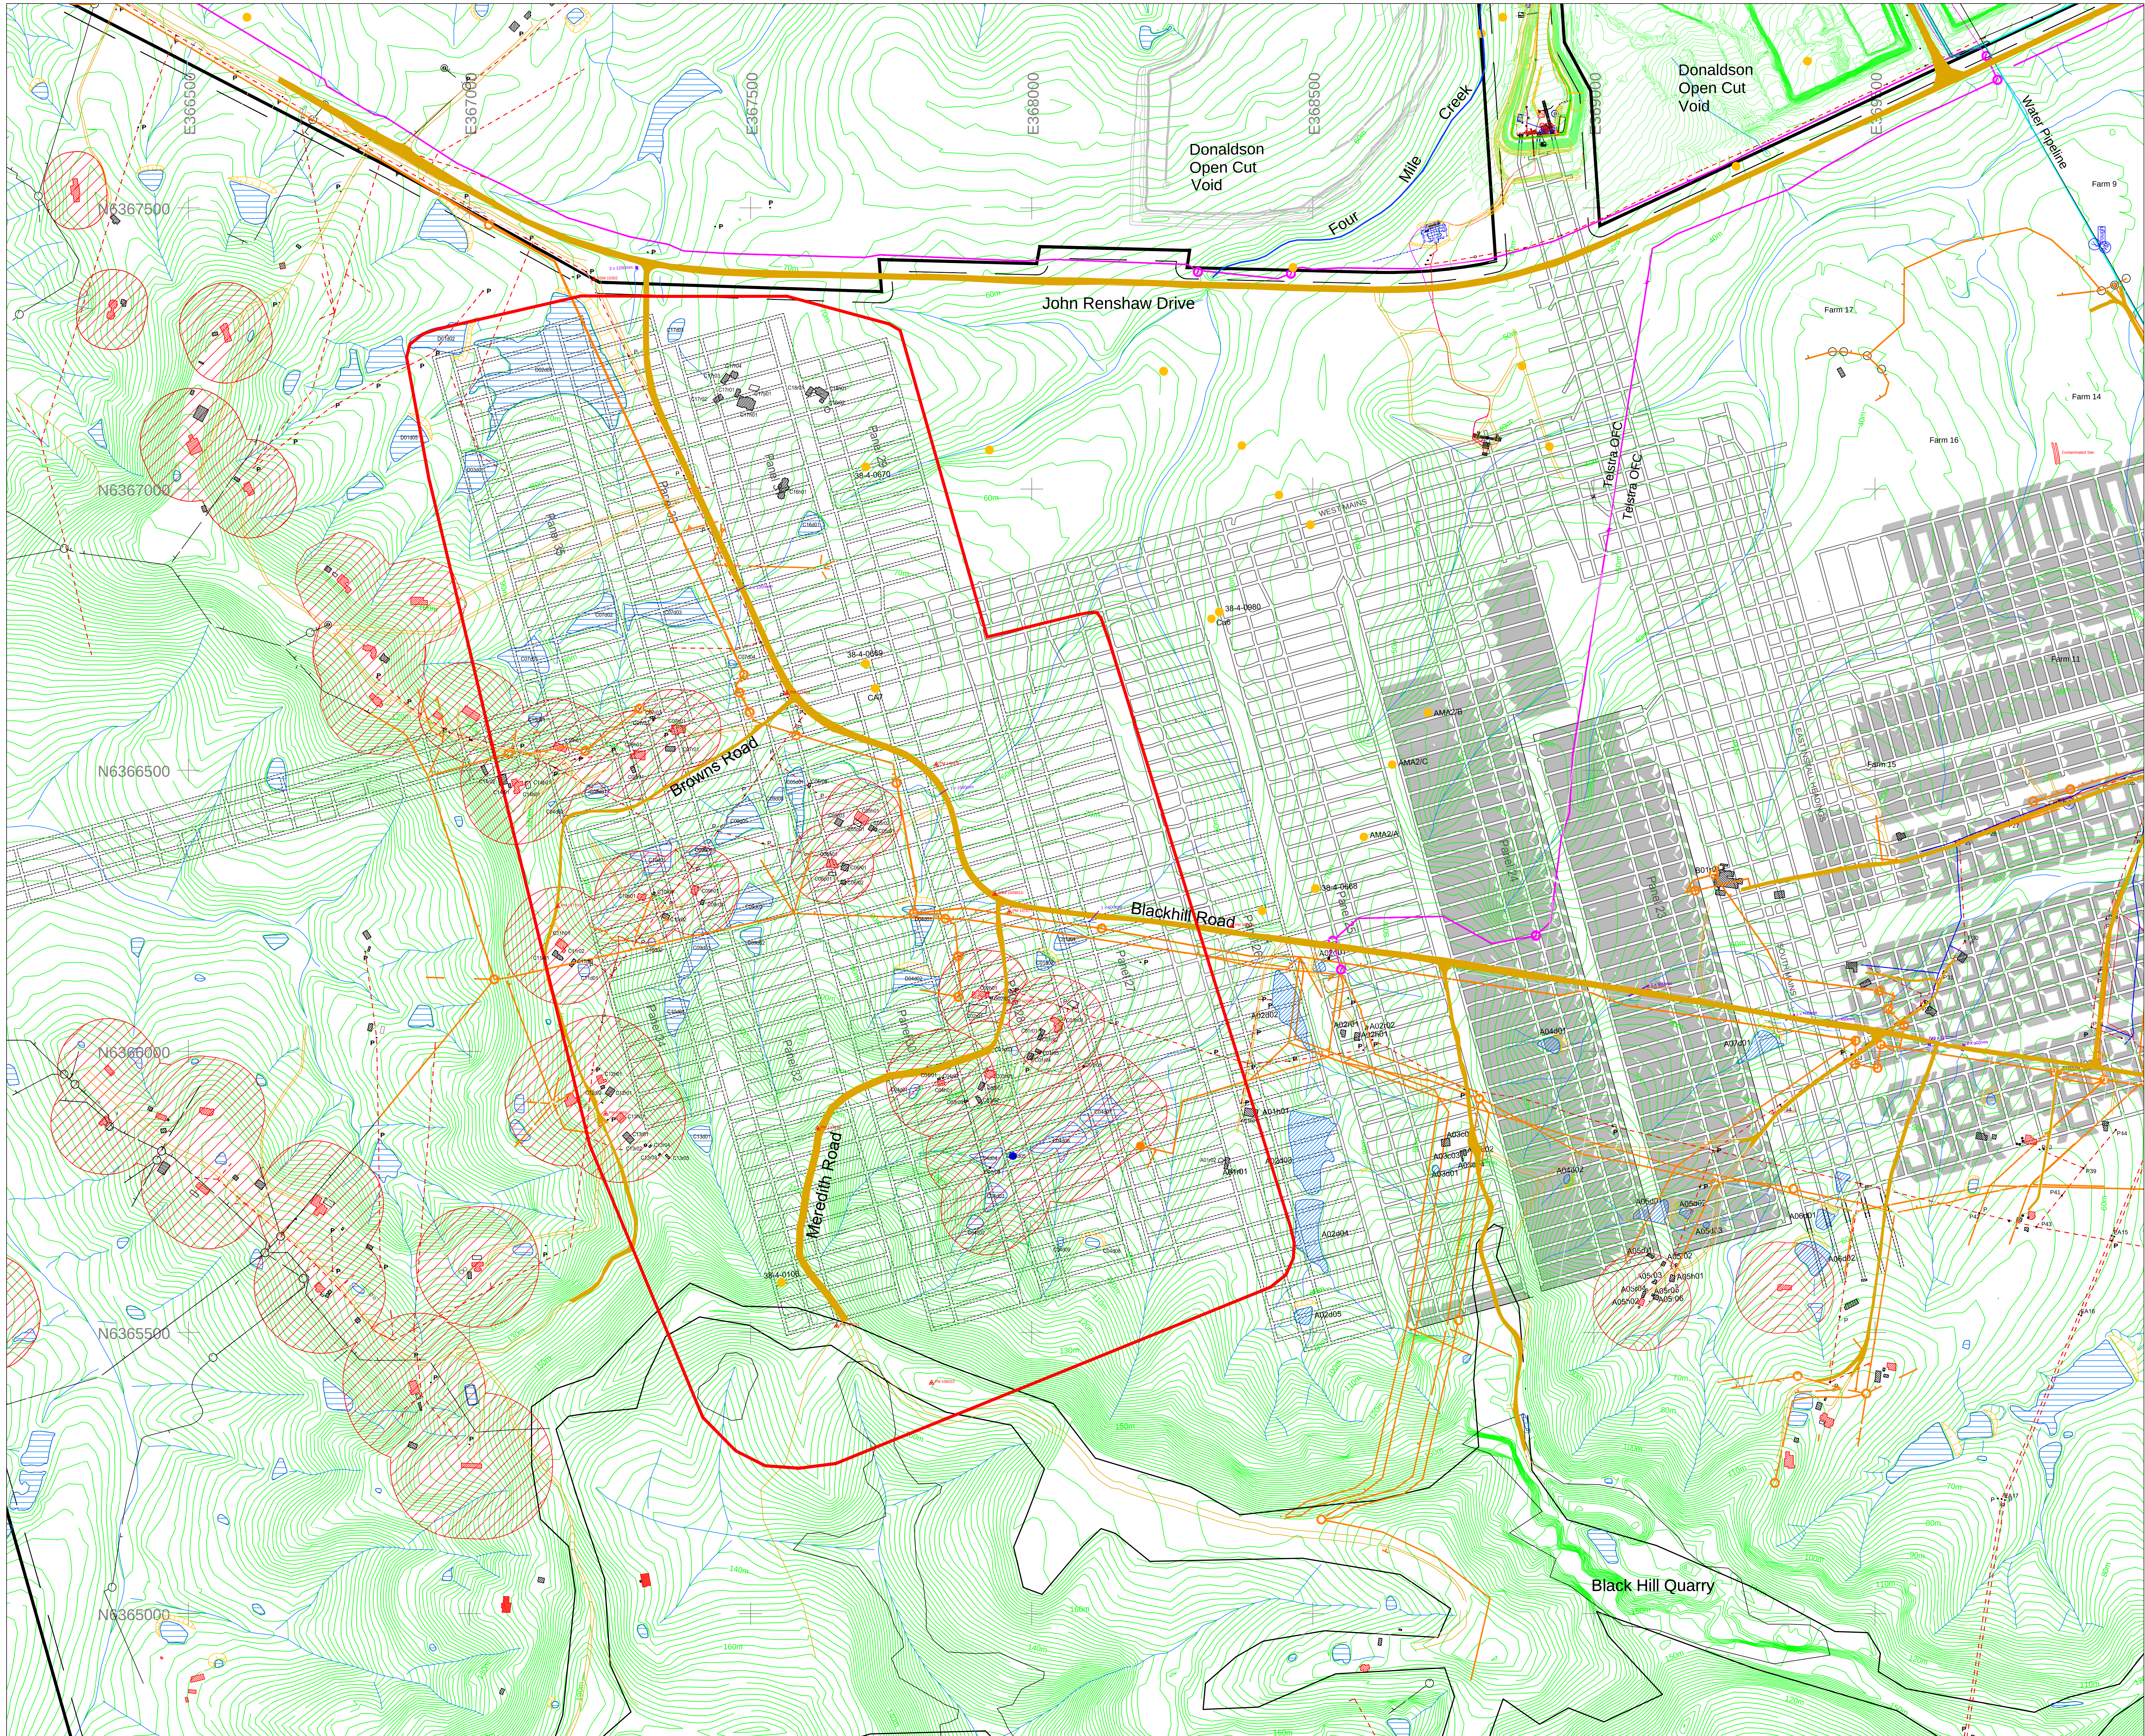


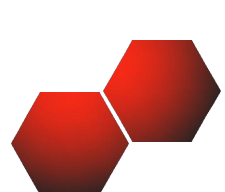

- Legend**
- SMP Application Area 4
 - Colliery Holding Boundary
 - Existing Mine Workings
 - Proposed Mine Workings
 - Creek (schedule 1)
 - Ephemeral Creek
 - Building / Other Structures
 - Principal Residence
 - Road / Track
 - Surface Contour
 - Power Line
 - Power Pole
 - Fibre Optic Cable
 - Telstra Copper Cable
 - Aboriginal Site
 - Subsidence Control Zone
 - Hunter Water Pipeline
 - Survey Stations
 - Farm Dam
 - Cultural Place
 - Spring
 - Fence
 - Culverts
 - Item Number
(refer to MSEC & SMP reports)
- PM1234
- A05d02

**DONALDSON COAL**
Part of the Yancoal Australia Group

ABEL MINE
SMP APPLICATION - AREA 4
PLAN 2 - NATURAL & MAN MADE FEATURES

SCALE : 1:4,000	DWG No. : a6a1062.dwg
DRAWN : M. Wright	REVISION :
CHECKED : T. Sutherland	
DATE : 22nd May 2014	