



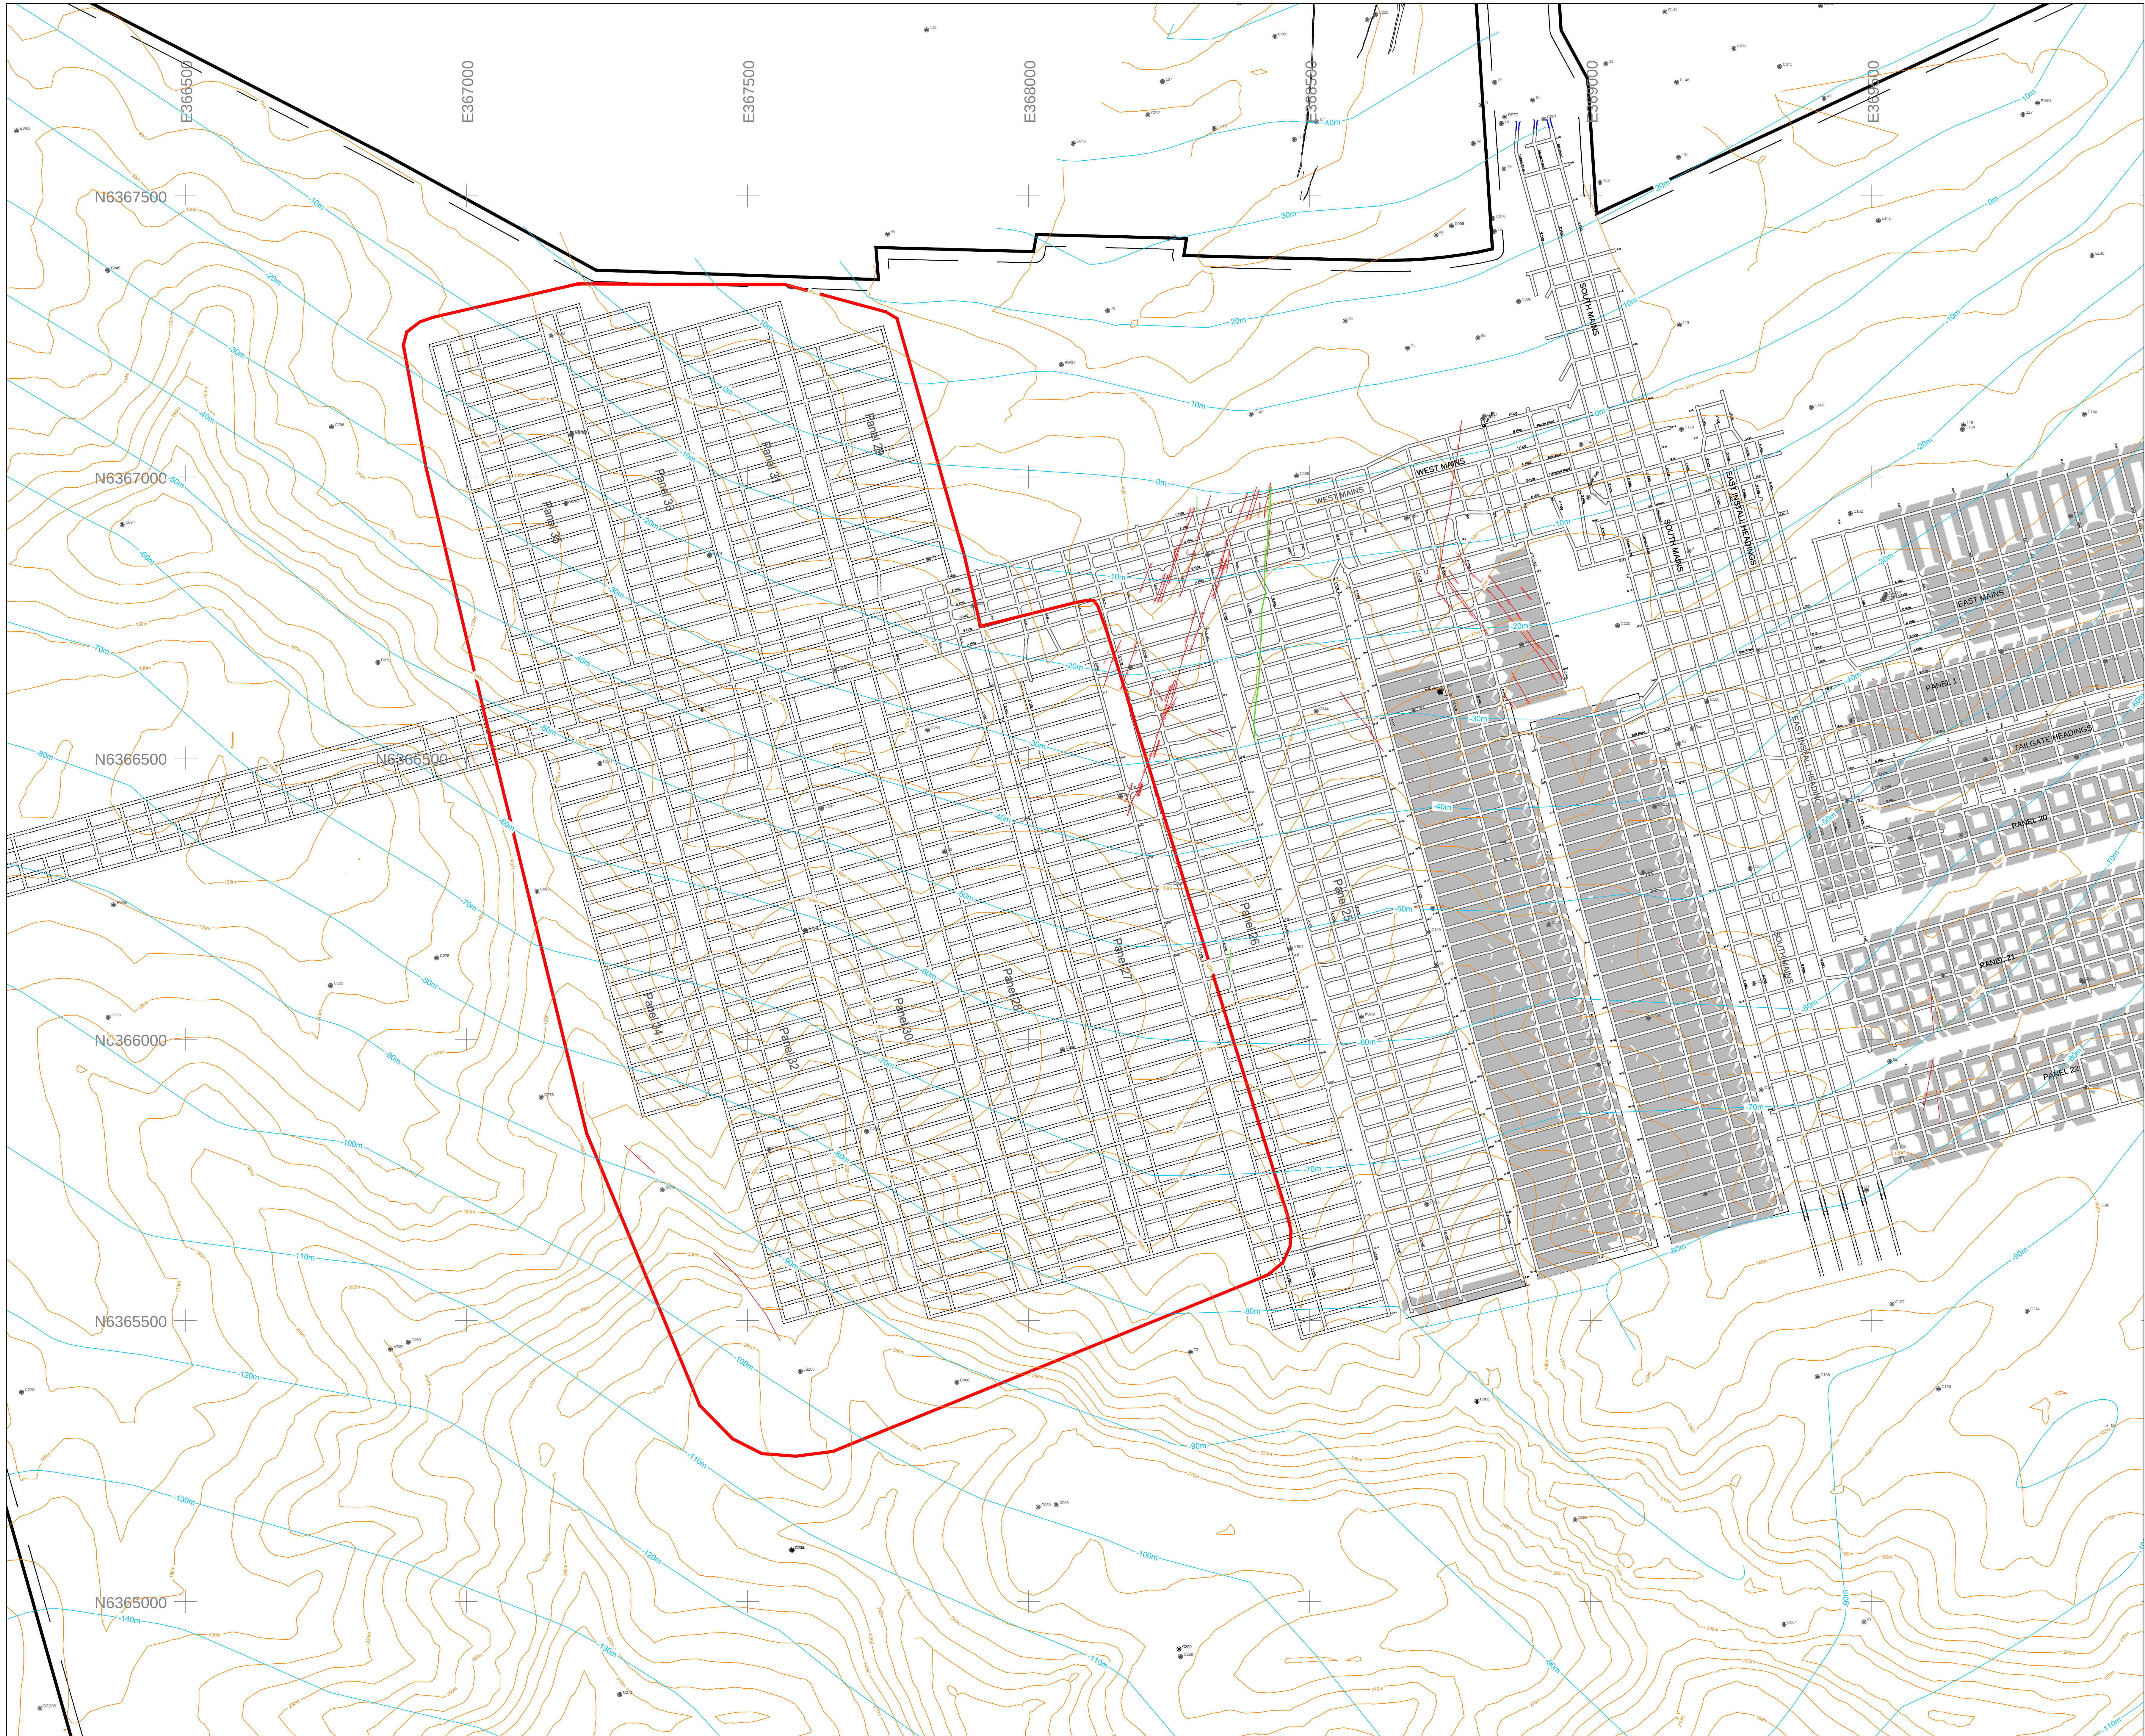

Legend

- SMP Application Area:
- Colliery Holding Boundary:
- Existing Mine Workings:
- Proposed Mine Workings:
- Depth to Seam Roof: 140m
- Upper Doanldson Seam Floor Isopach: -70
- Fault:
- Dyke:
- Borehole: TA20

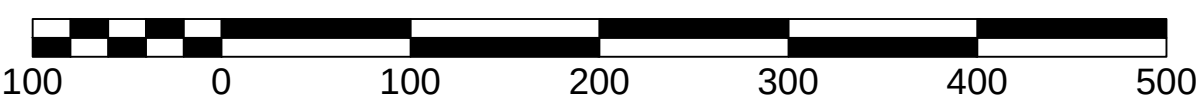

DONALDSON COAL
Part of the Yancoal Australia Group

ABEL MINE
SMP APPLICATION - AREA 4
PLAN 3B
DEPTH TO ROOF & SEAM FLOOR ISOPACHS

SCALE : 1:4,000	DWG No. : a6a1064.dwg
DRAWN : M. Wright	REVISION :
CHECKED : T. Sutherland	
DATE : 22nd May 2014	